


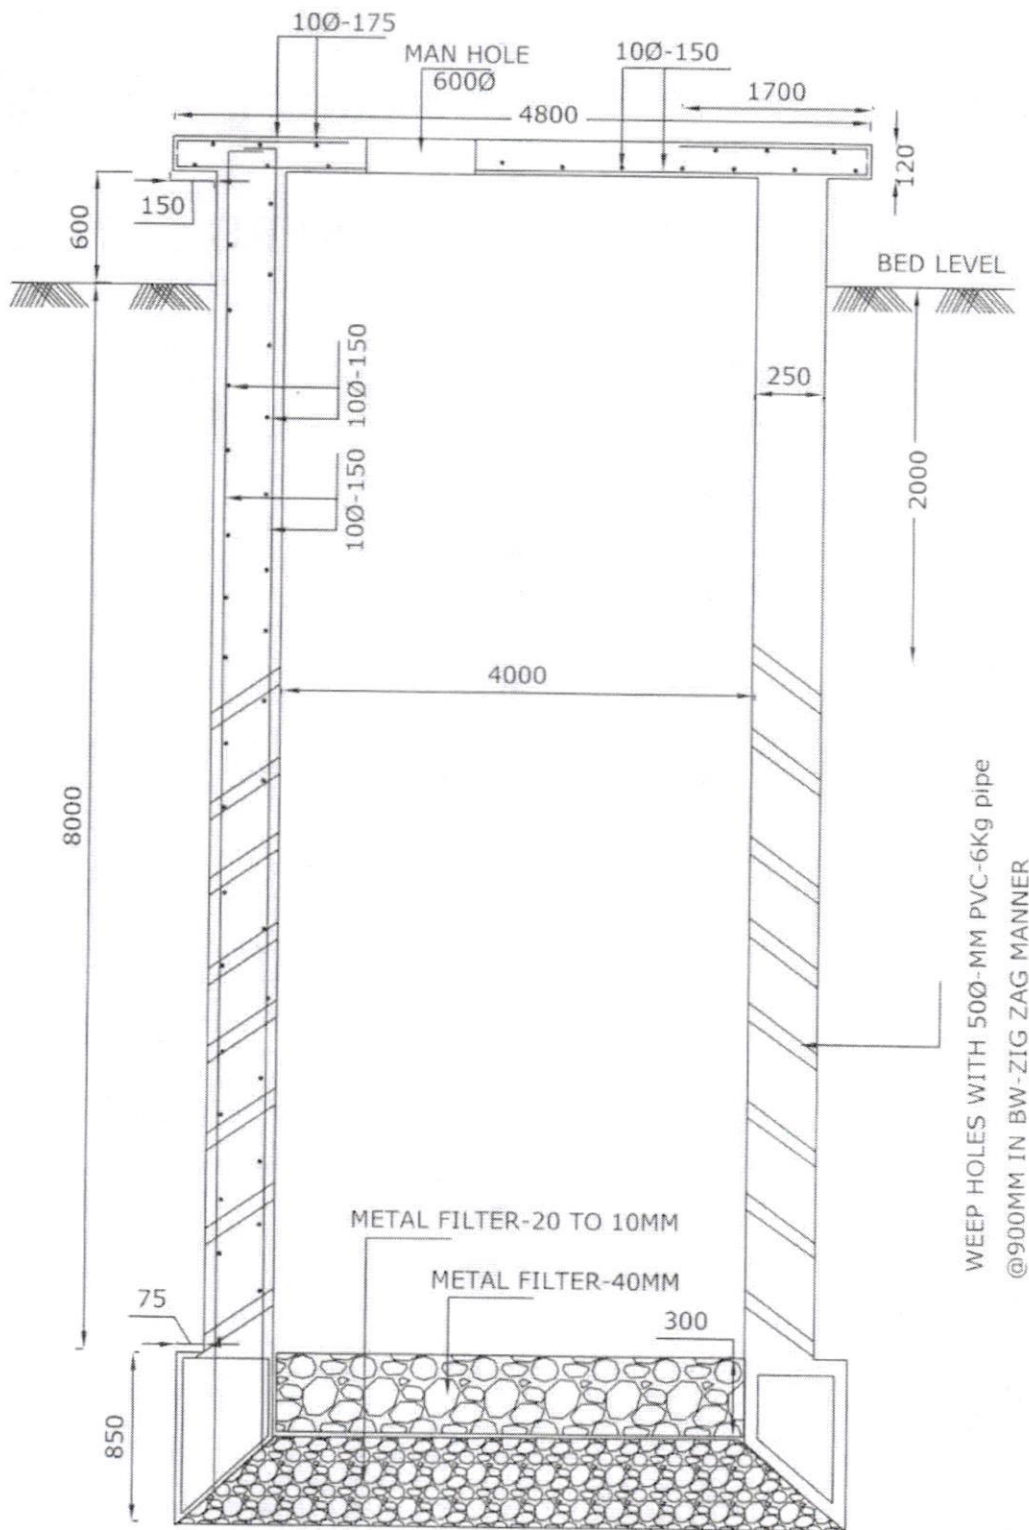

INFILTRATION WELL


PQR
 Asst Executive Engineer
 Dy. Executive Engineer
 27.2.15
 Chief Engineer-II
 RWS&S, Gollapudi
 Vijayawada.

SCHEME:

LOCATION:

DRGNO:

KERB DETAILS

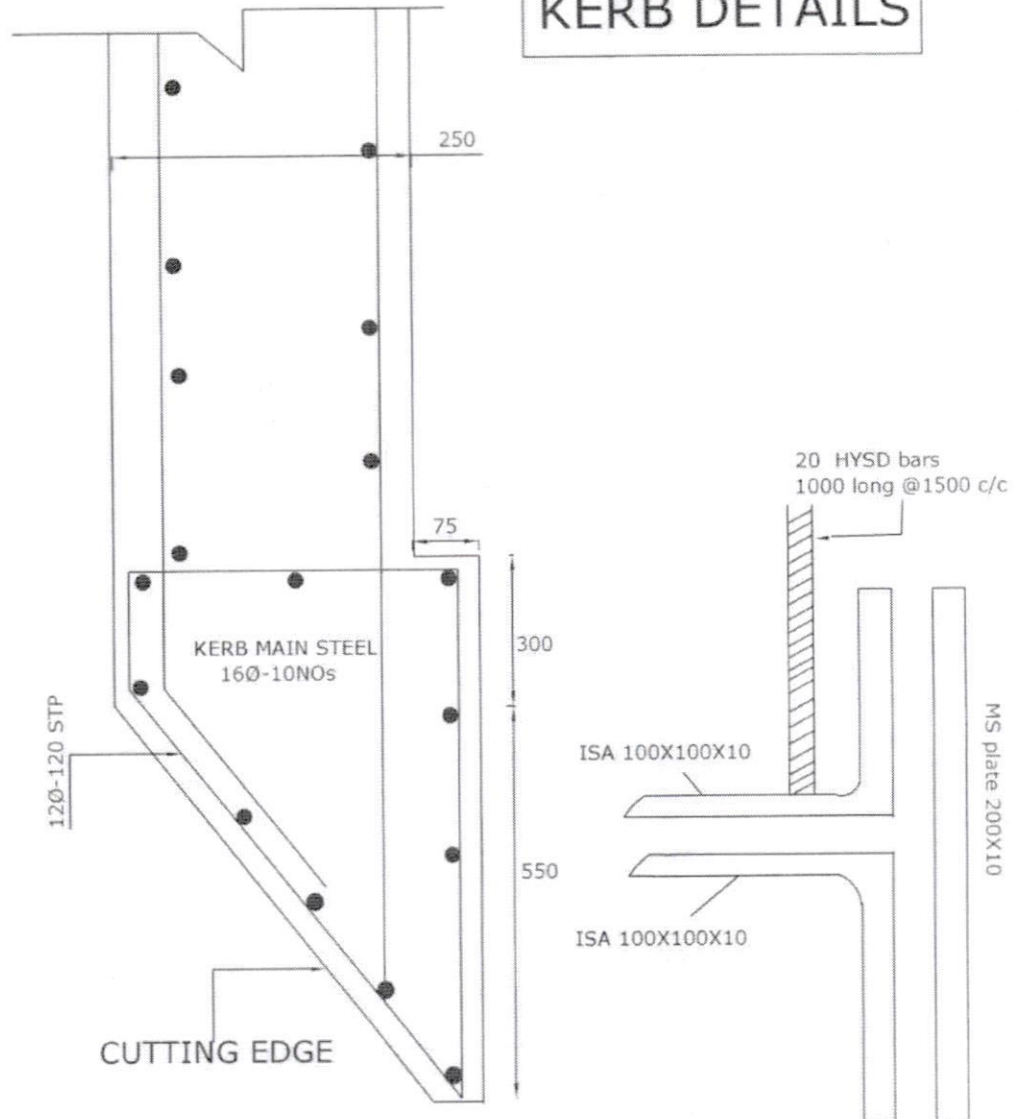

NOTE:

Concrete mix-M30

Steel-Fe415

All dimensions are in mm

Reinforcement details as per IS SP34

P.R.
Asst Executive Engineer

P.S.D.
27.2.19
Dy. Executive Engineer

[Signature]
//Approved//
Engineer-II
RWS&S, Gollapudi
Vijayawada.

SCHEME:

LOCATION:

DRGNO: