


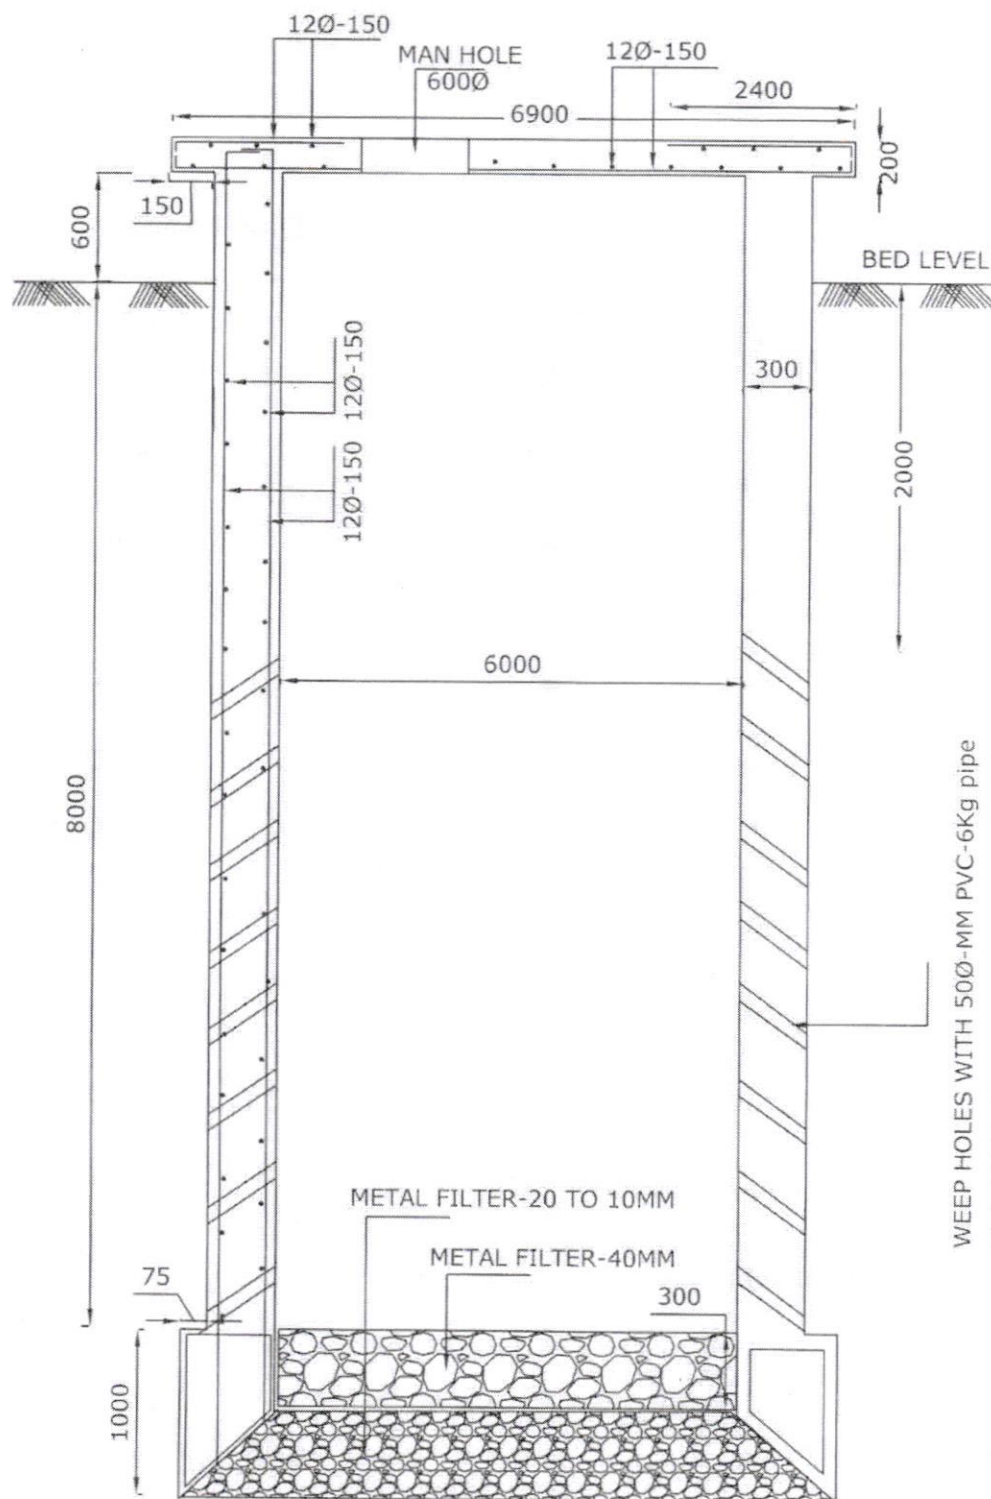

INFILTRATION WELL


PGR
 Asst Executive Engineer
 Dy. Executive Engineer
 27.2.19
 Chief Engineer-II
 RWS&S, Gollapudi
 Vijayawada.

SCHEME:

LOCATION:

DRGNO:

KERB DETAILS

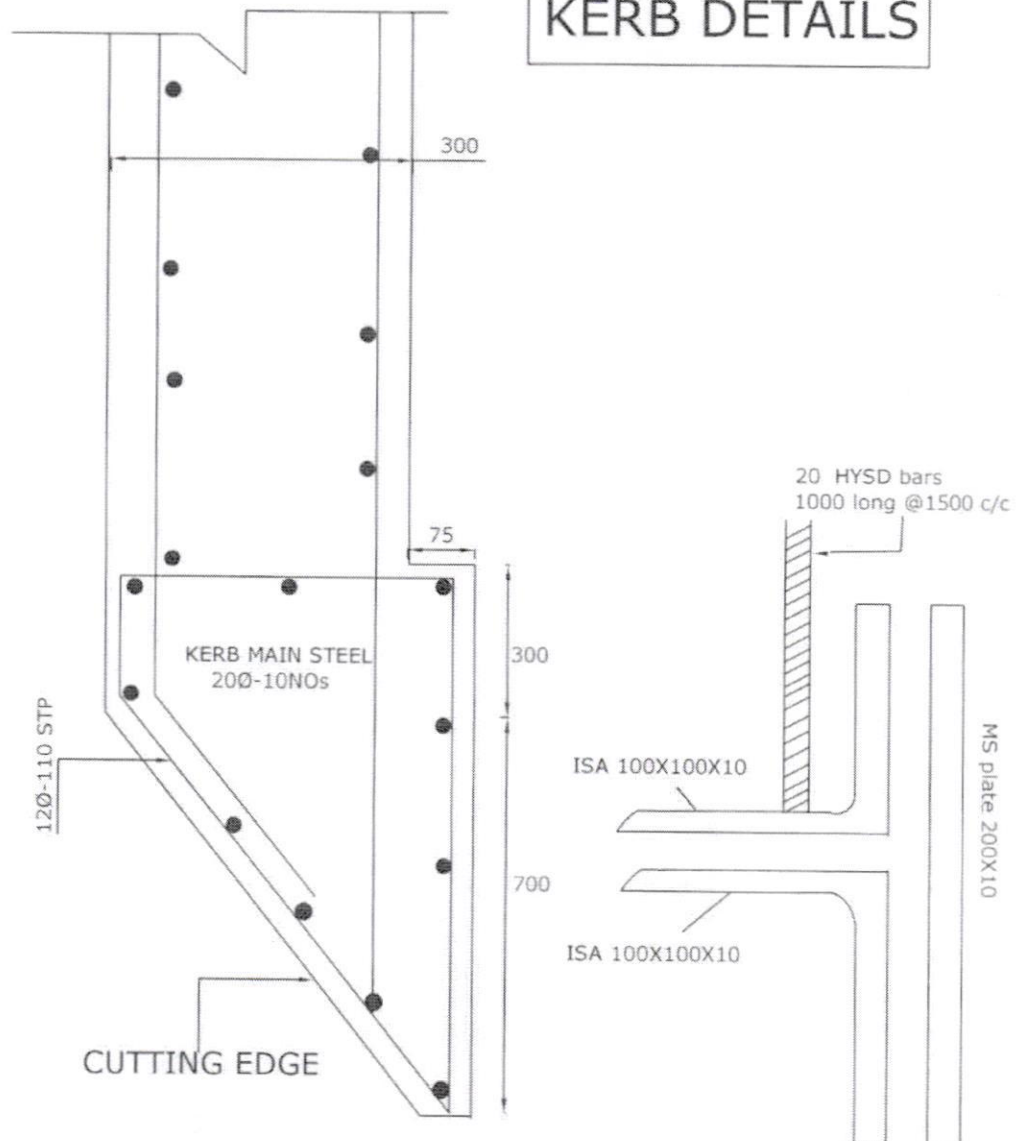

NOTE:

Concrete mix-M30

Steel-Fe415

All dimensions are in mm

Reinforcement details as per IS SP34

PGR
Asst Executive Engineer

RDM
27.2.17
Dy. Executive Engineer

Approved
[Signature]
Civil Engineer-II
RWSSS, Gollapudi
Vijayawada.

SCHEME:

LOCATION:

DRGNO: