


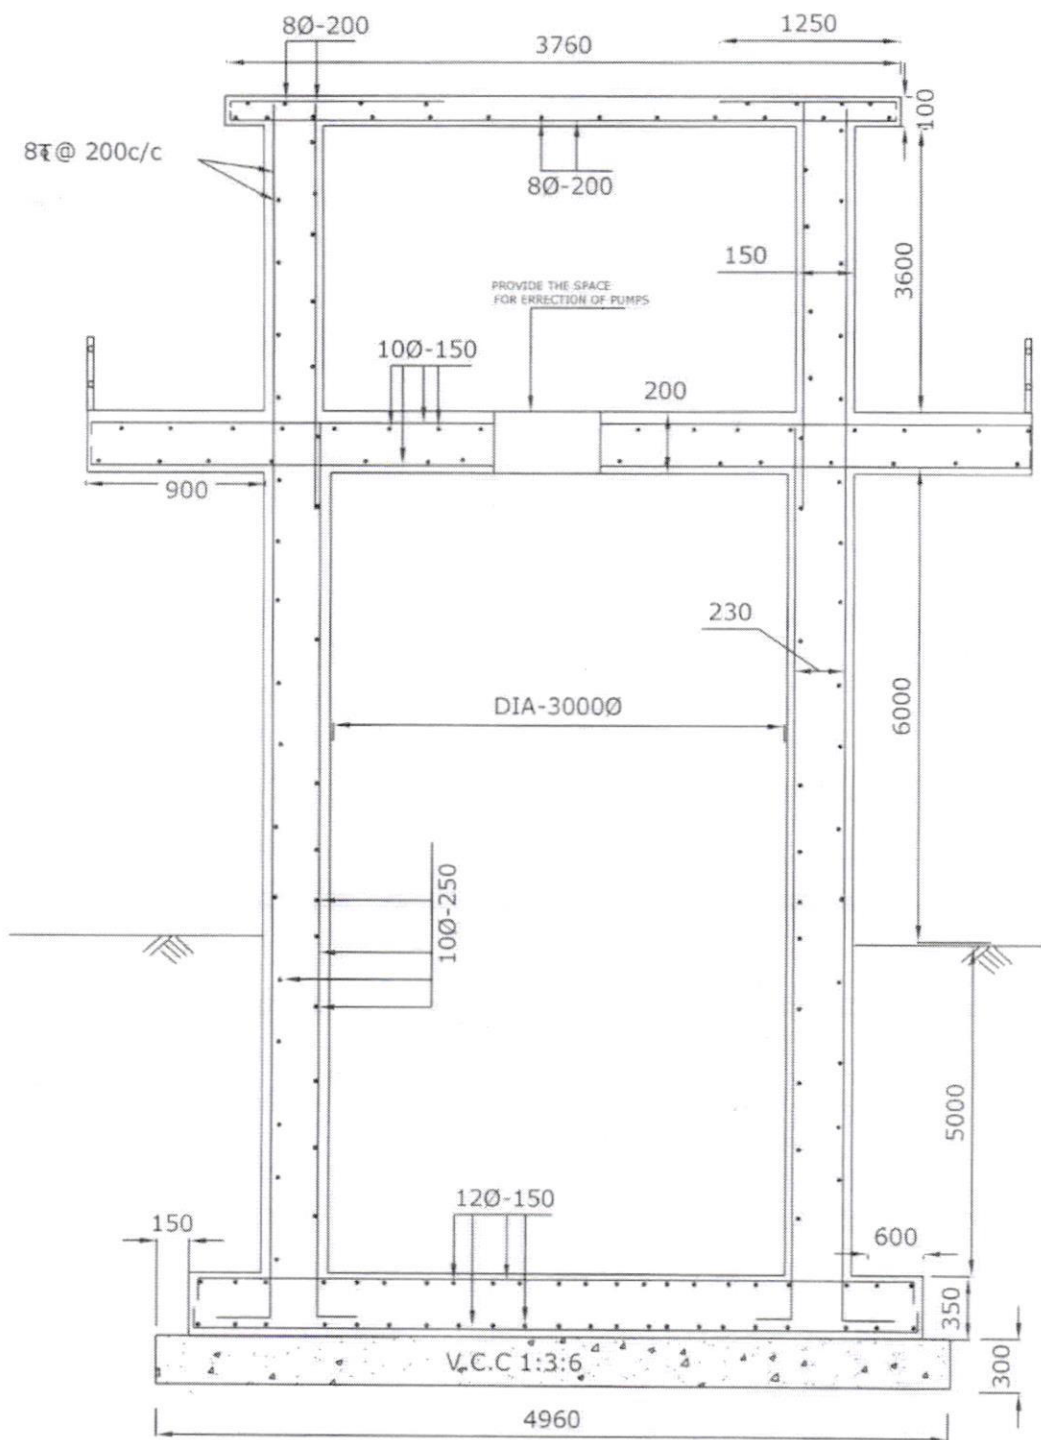

INTAKEWELL CUM PUMP HOUSE

S.B.C $\geq 10t/m^2$

CONCRETE - M30

Provide sand bed-300 thick

POR

Asst Executive Engineer

935
27.2.2019

Dy. Executive Engineer

//Approved//

[Signature]
Chief Engineer-II
RWS&S, Gollapudi
Vijayawada.

SCHEME:

DRGNO:1

