


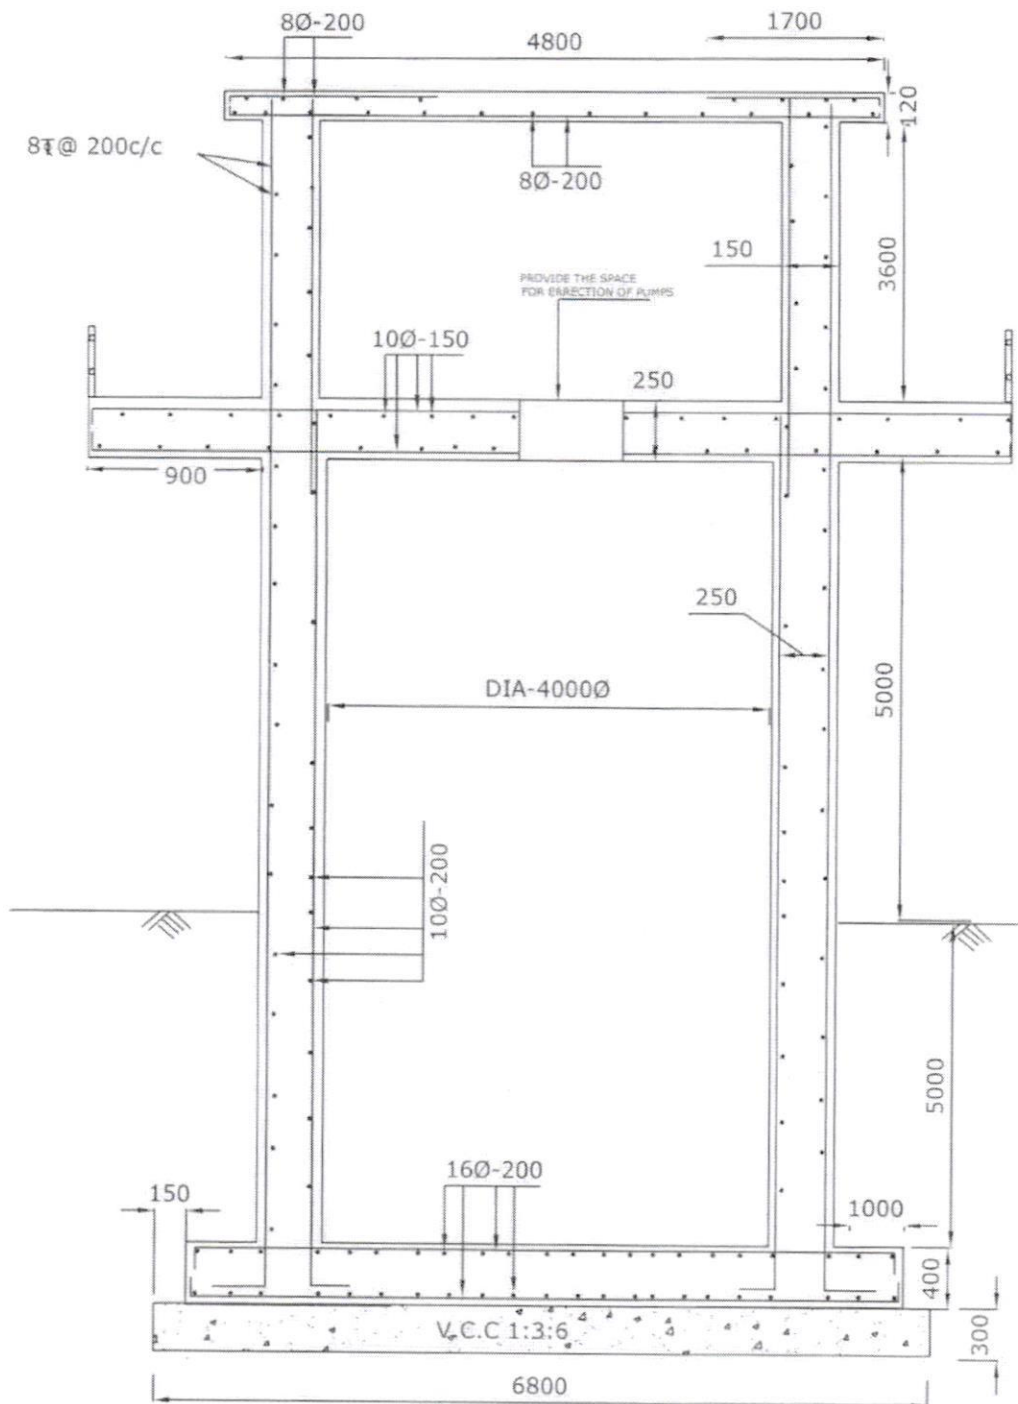

INTAKEWELL CUM PUMP HOUSE

S.B.C $\geq 5t/m^2$

CONCRETE - M30

Provide sand bed-300 thick

//Approved//

PGR

Asst Executive Engineer

RJB
27.2.19

Dy.Executive Engineer

[Signature]
Chief Engineer-II
RWS&S, Gollapudi
Vijayawada.

SCHEME:

DRGNO:1



123