


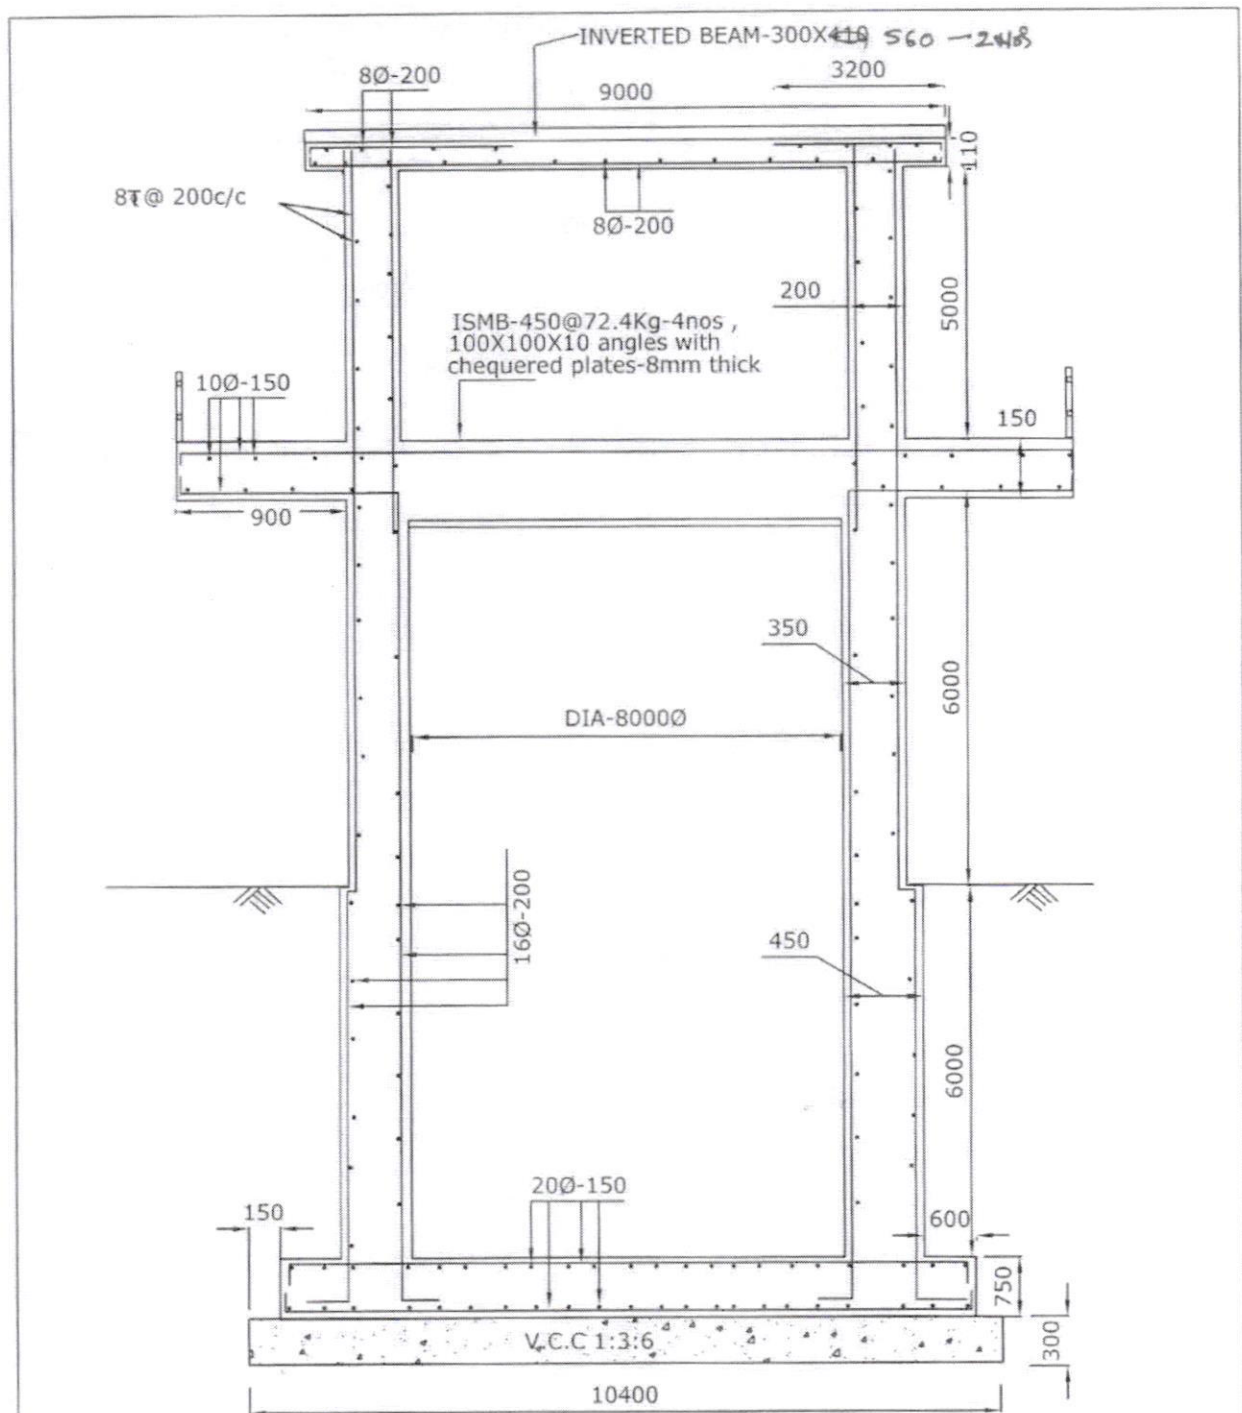

INTAKEWELL CUM PUMP HOUSE

S.B.C $\geq 10t/m^2$

CONCRETE - M30

Provide sand bed-300 thick

//Approved//


Asst Executive Engineer

Dy. Executive Engineer

Chief Engineer-II
RWS&S, Gollapudi
Vijayawada.

SCHEME:

DRGNO: 1

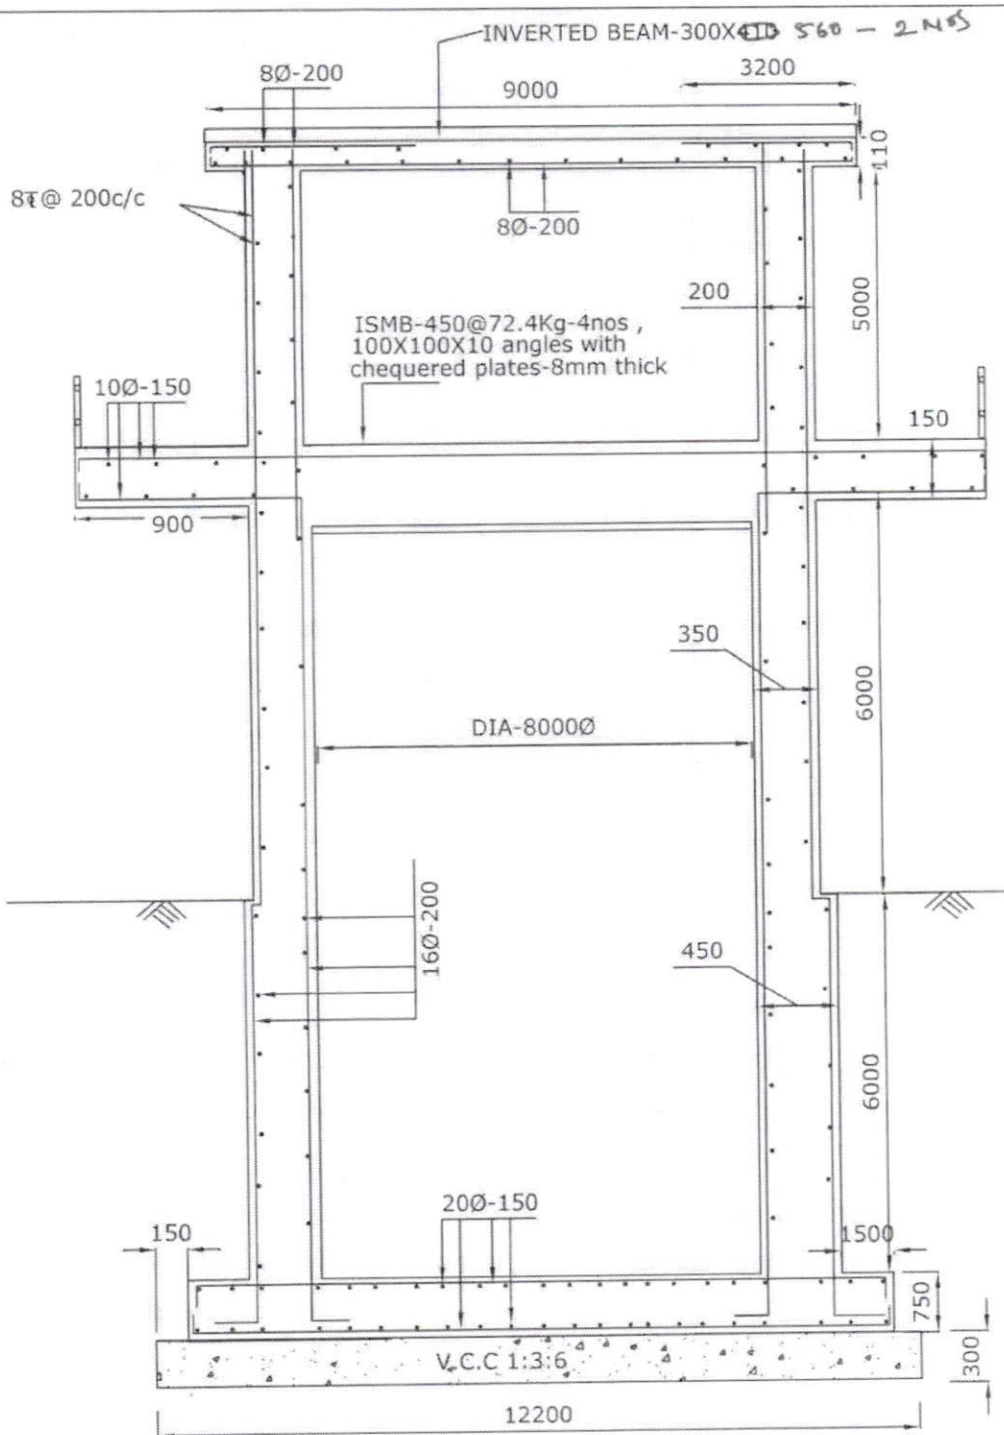

INTAKEWELL CUM PUMP HOUSE

S.B.C $\geq 5t/m^2$

CONCRETE - M30

Provide sand bed-500 thick

PUR
Asst Executive Engineer


27.2.19
Dy. Executive Engineer

//Approved//


Chief Engineer-II
RWS&S, Gollapudi
Vijayawada.

SCHEME:

DRGNO: 1

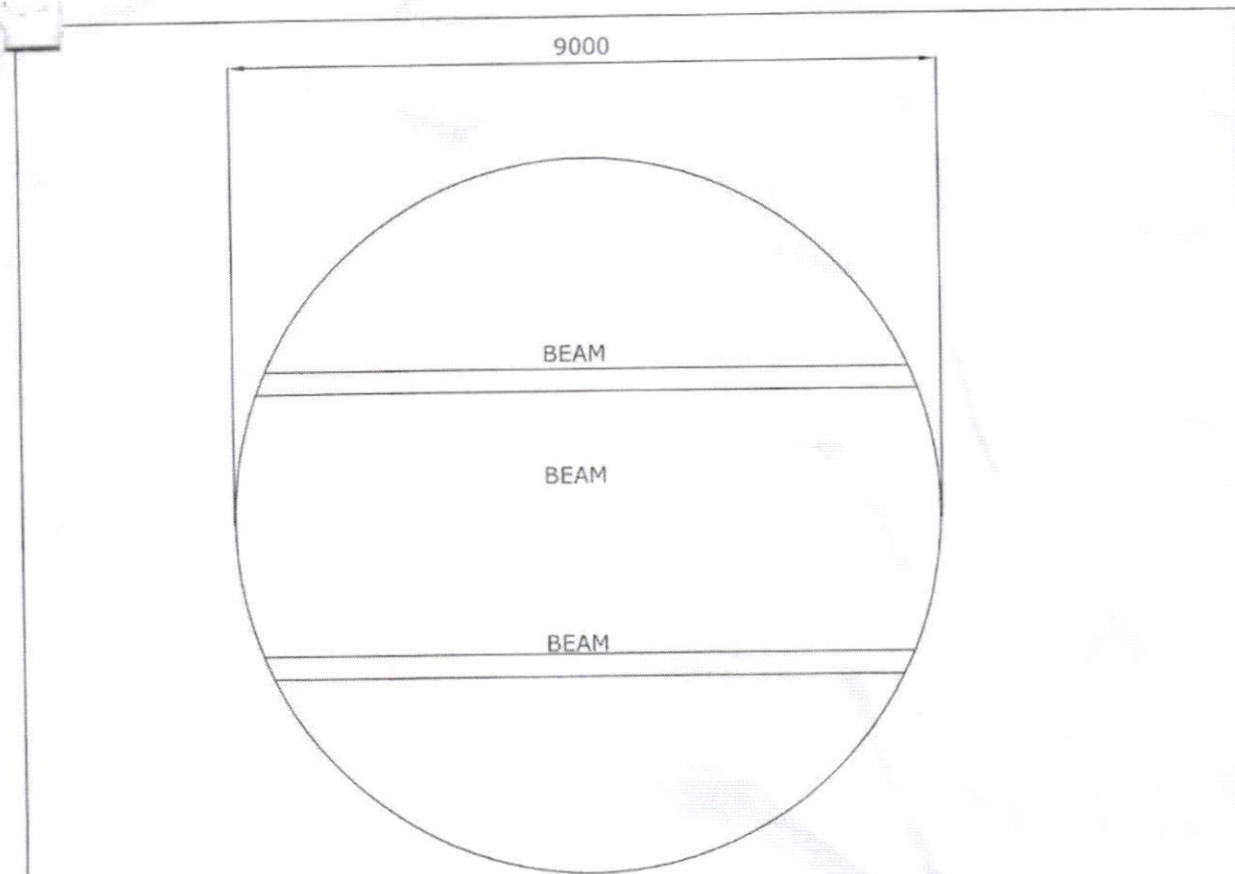


PLAN OF TOP SLAB

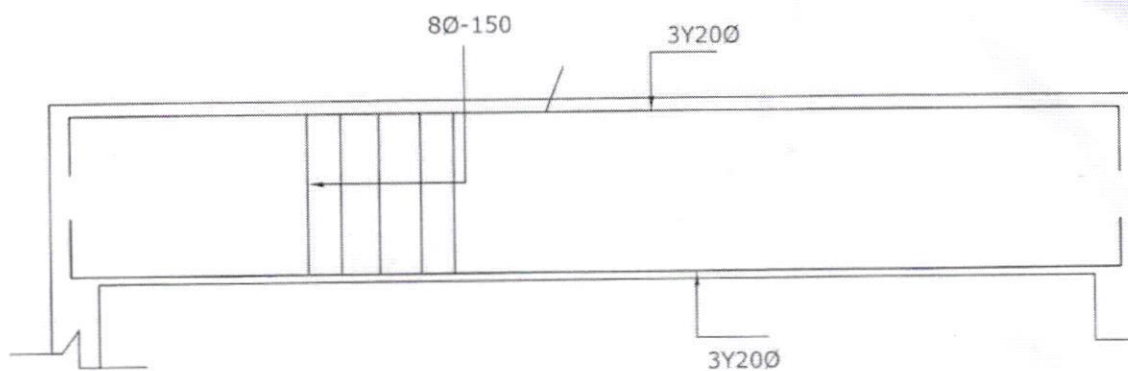

INVERTED BEAM (300X560)



 Asst Executive Engineer

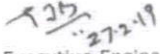
 Dy. Executive Engineer


 Chief Engineer-II
 RWS&S, Gollapudi
 Vijayawada.

SCHEME:


DRGNO: 2

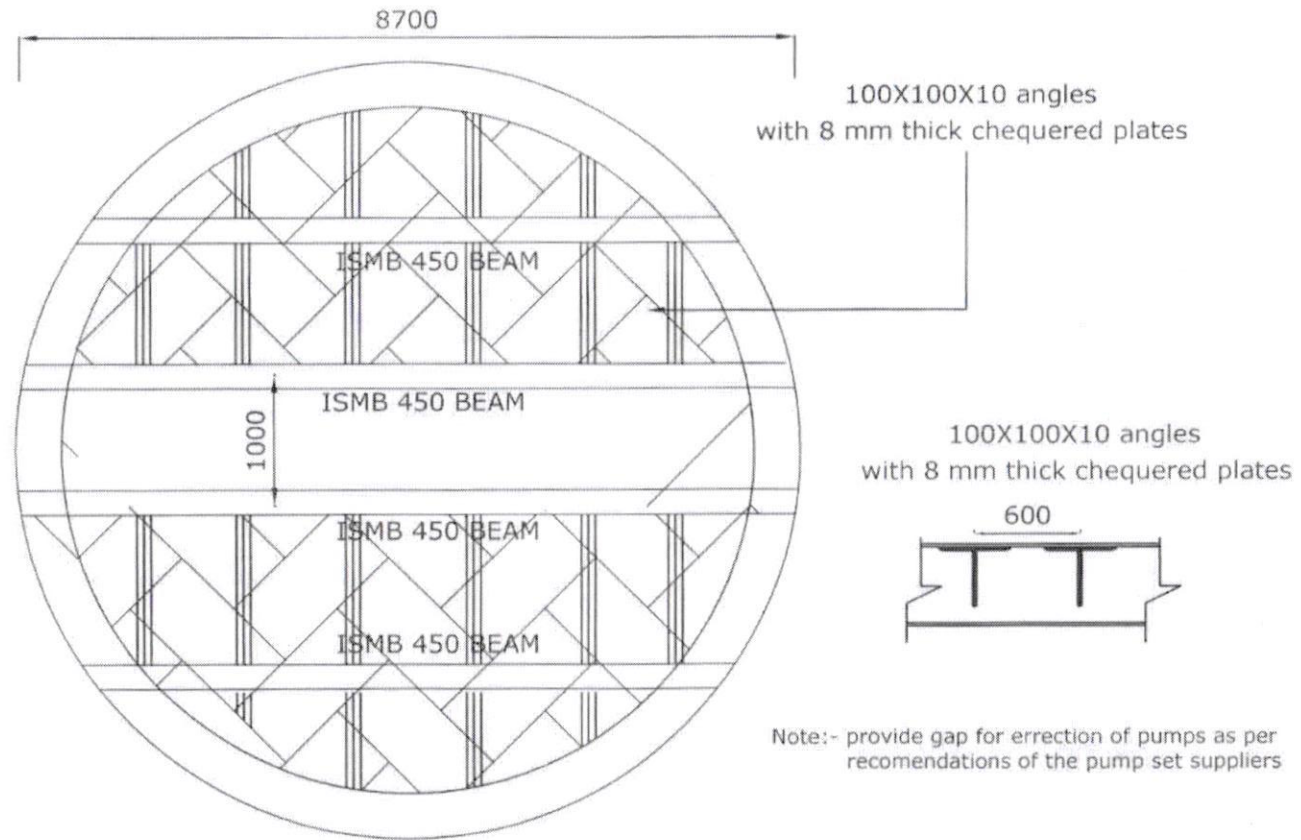

PLAN OF FLOOR SLAB

//Approved//


 Asst Executive Engineer

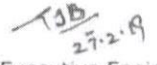
 Dy. Executive Engineer


 Chief Engineer-II
 RWS&S, Gollapudi
 Vijayawada.

SCHEME:

DRGNO:4