



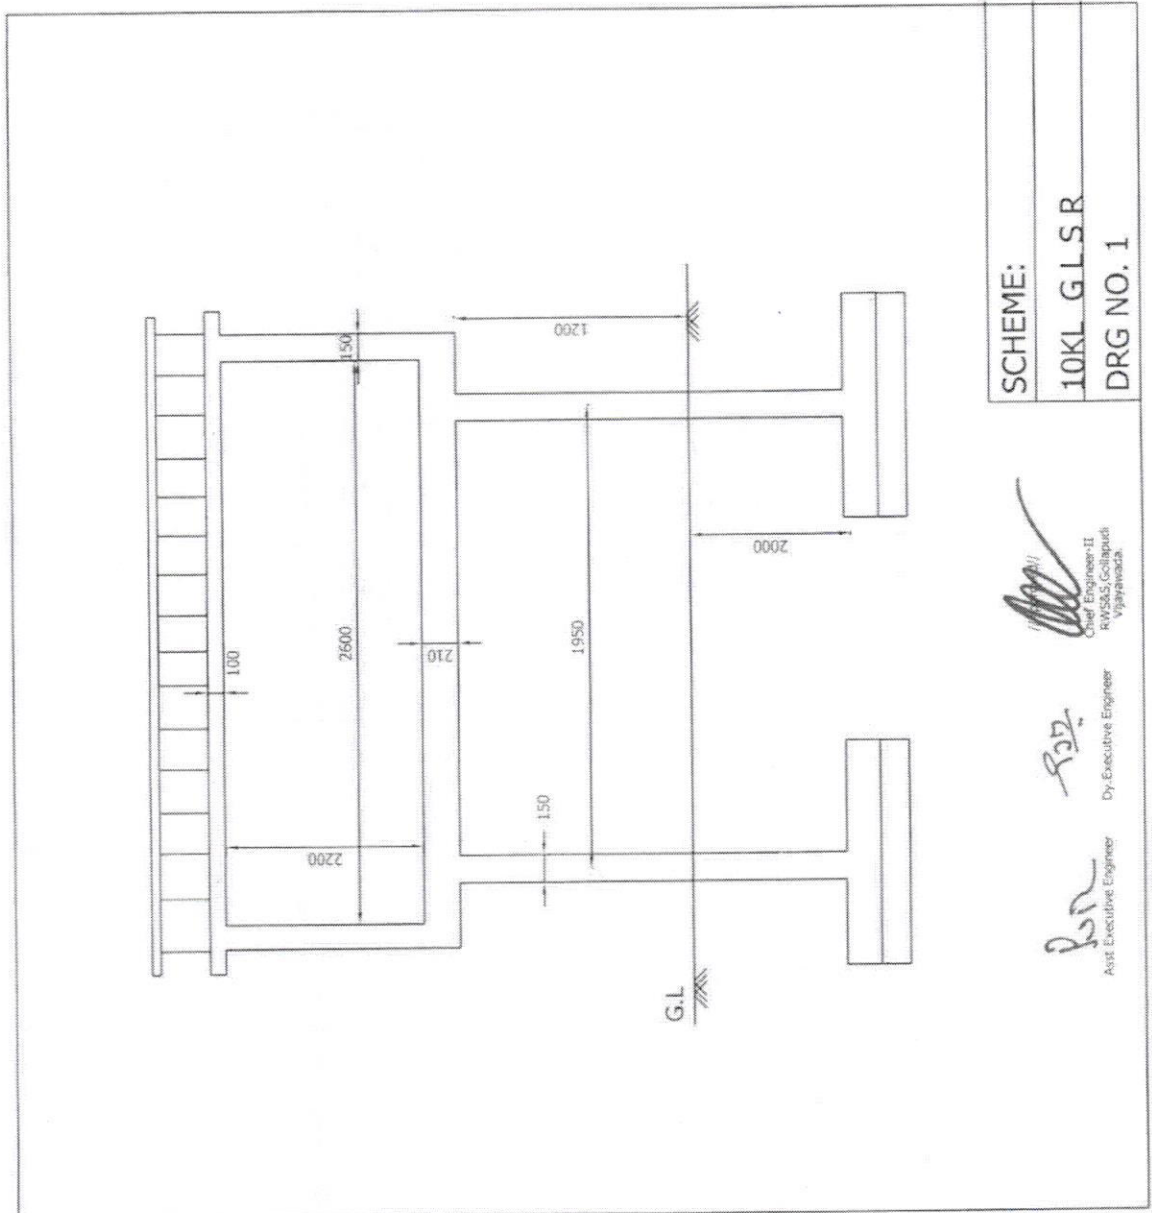

340

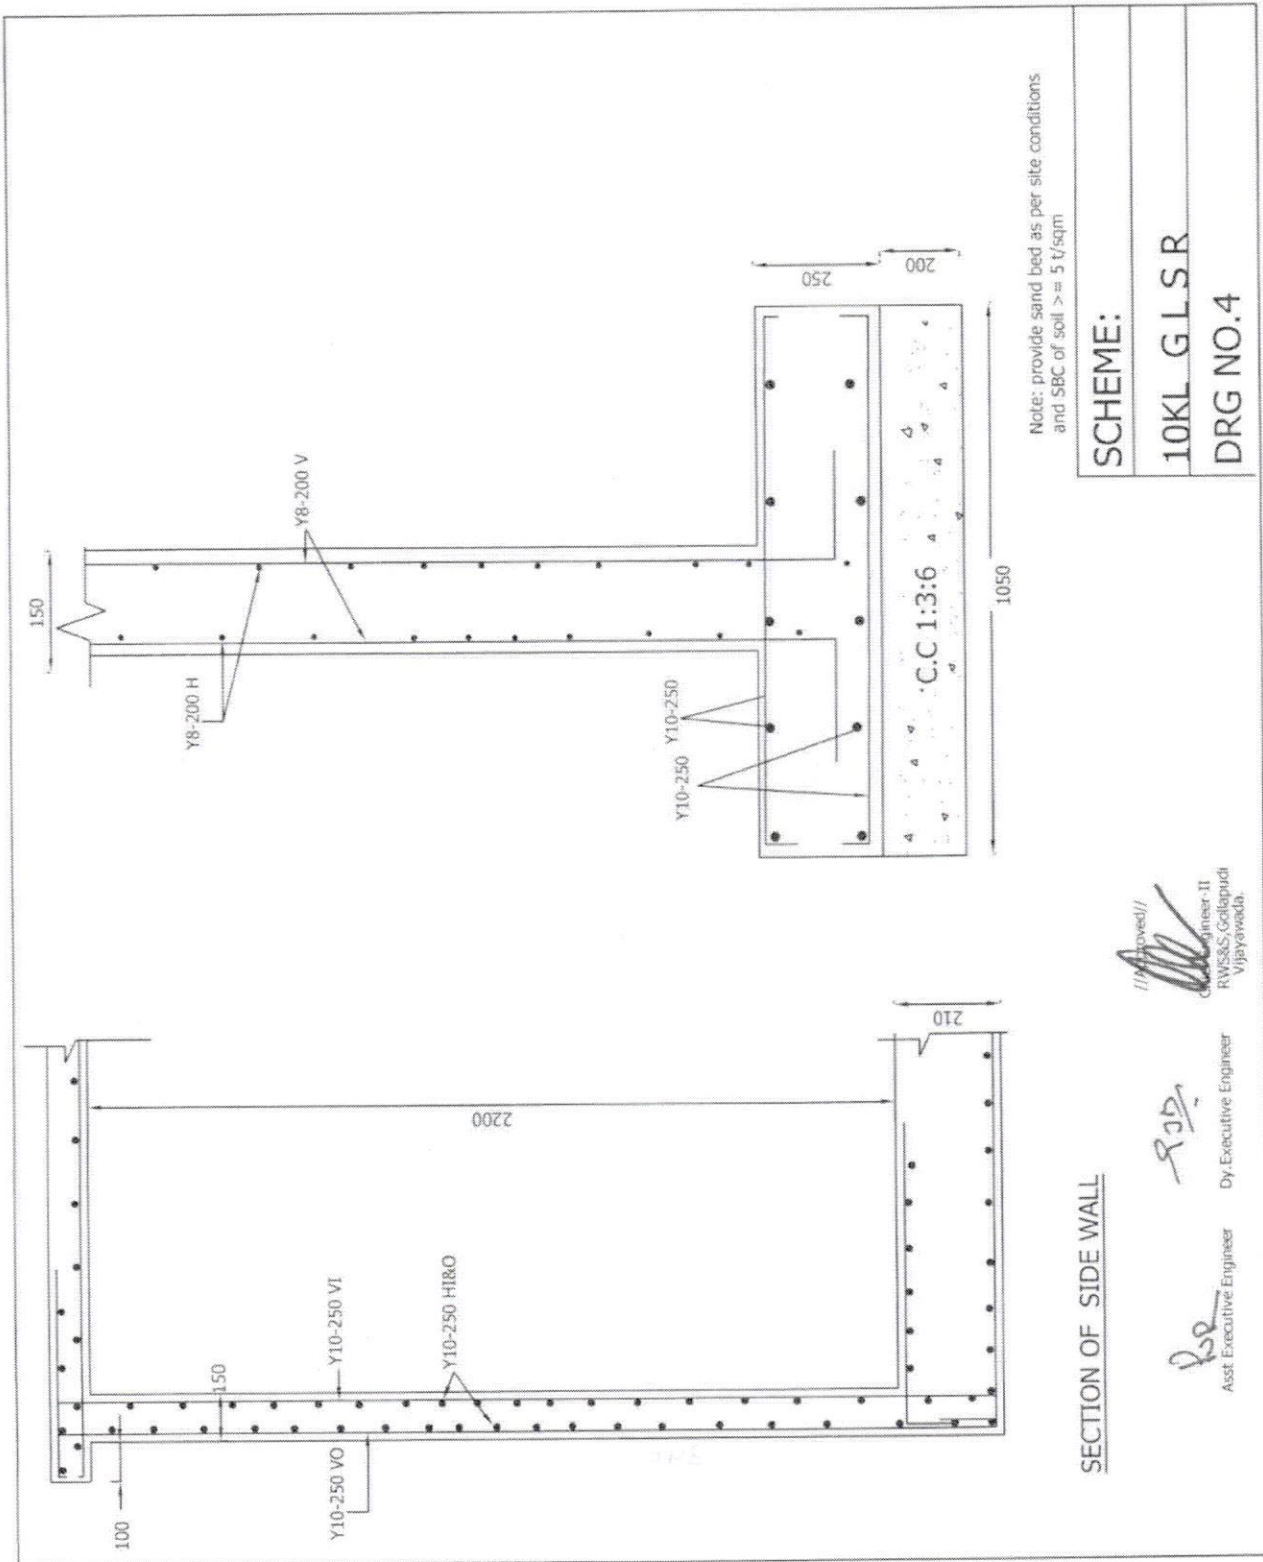



SCHEME:	
10KL GLSR	DRG NO.4

Approved//
 Engineer-II
 RWSS&S, Gollapudi
 Vijayawada.


8/10/20

Asst. Executive Engineer Dy. Executive Engineer

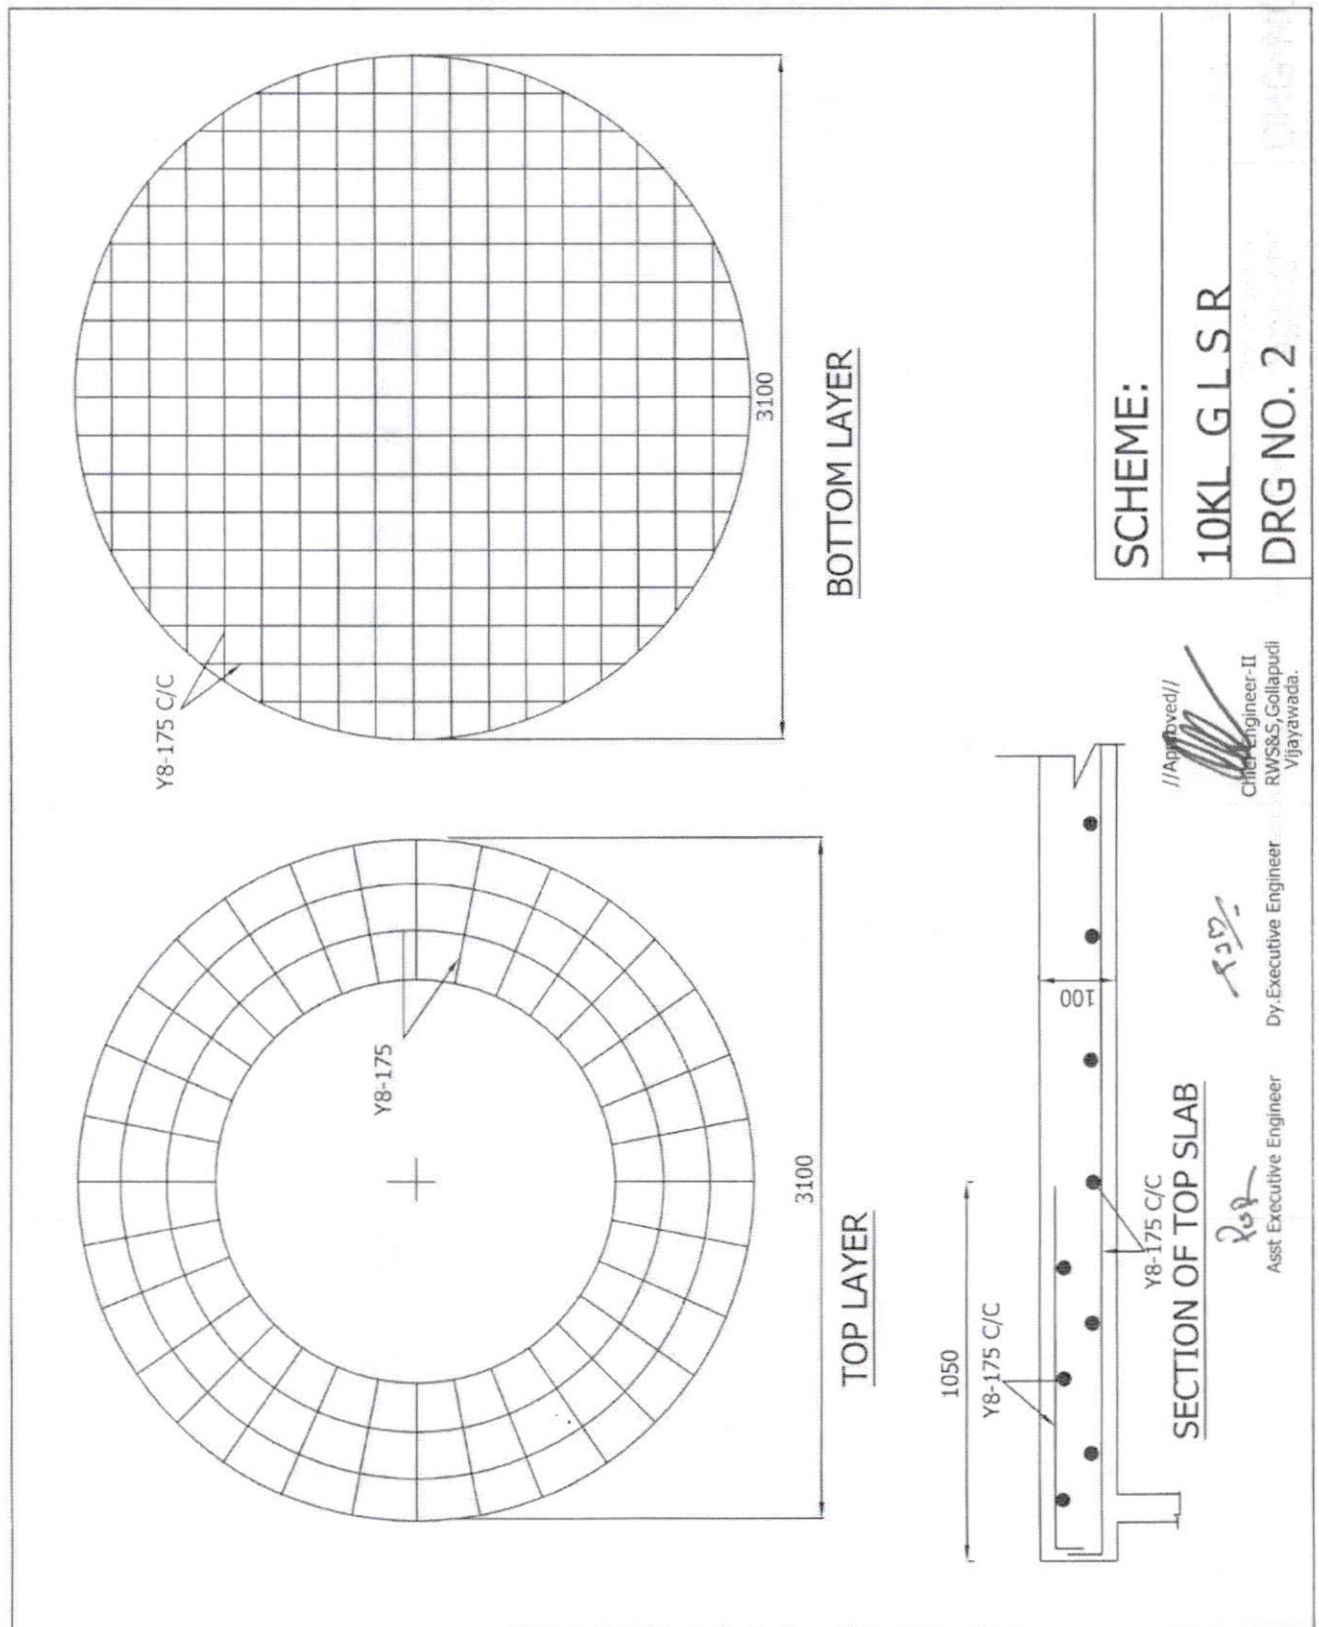


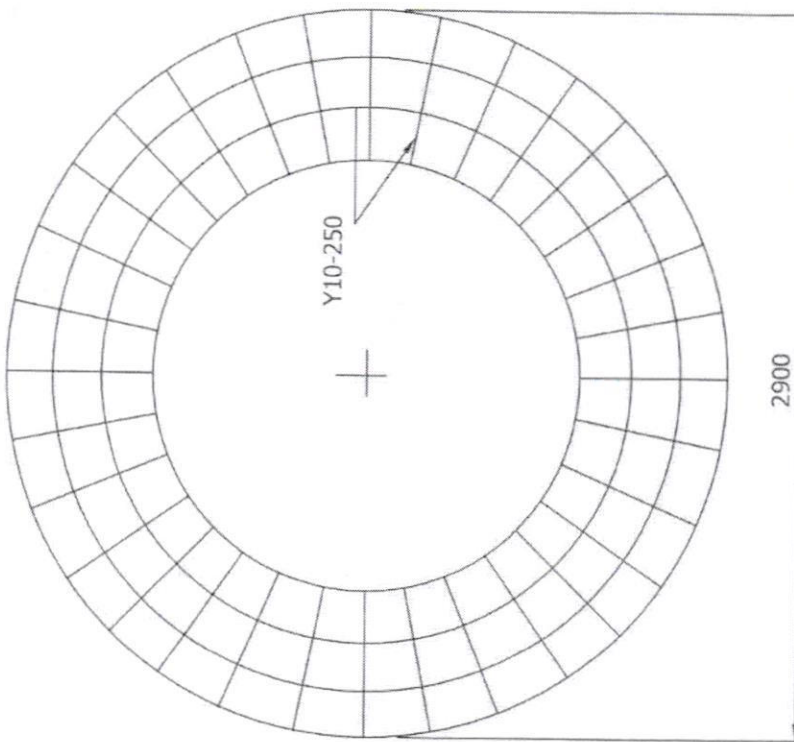

TOP LAYER

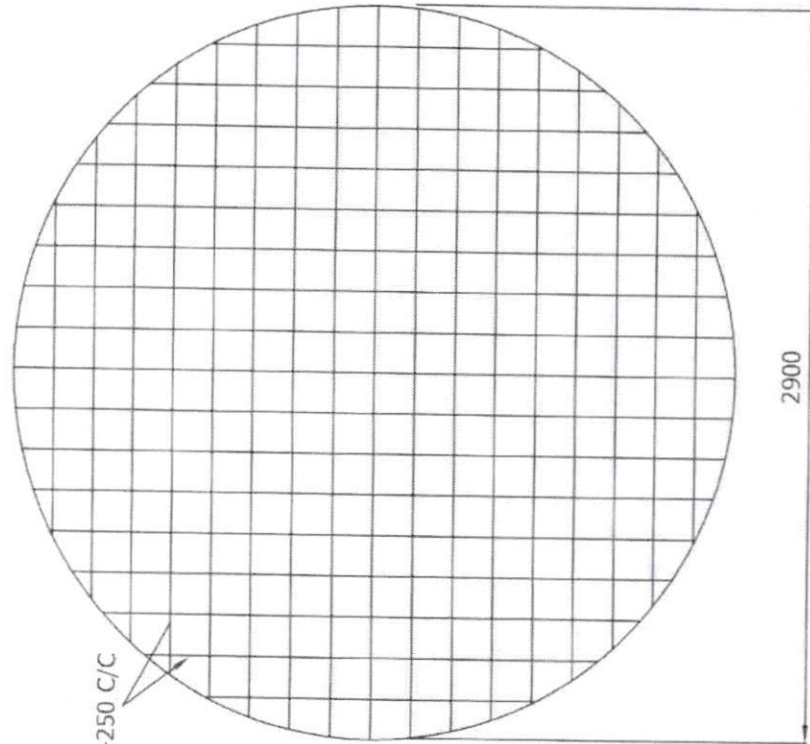

BOTTOM LAYER

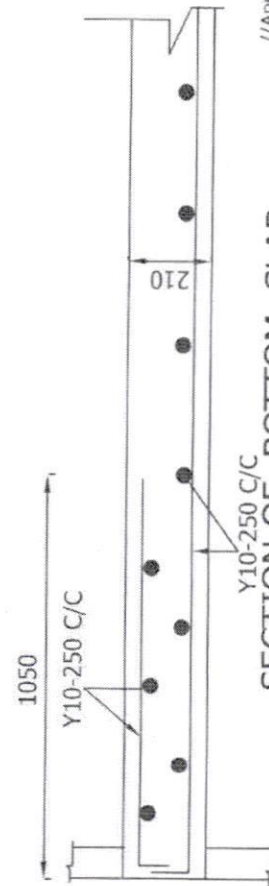

SECTION OF BOTTOM SLAB

SCHEME:

10KL GLSR

DRG NO.3

// Approved //

Engineer-II
RWS&S, Gollapudi
Vijayawada.

Dy. Executive Engineer

Asst Executive Engineer