


Title: Proposed Construction of Community Sanitary Complex near Gram Sachivalayam , top view Plan.


Plan

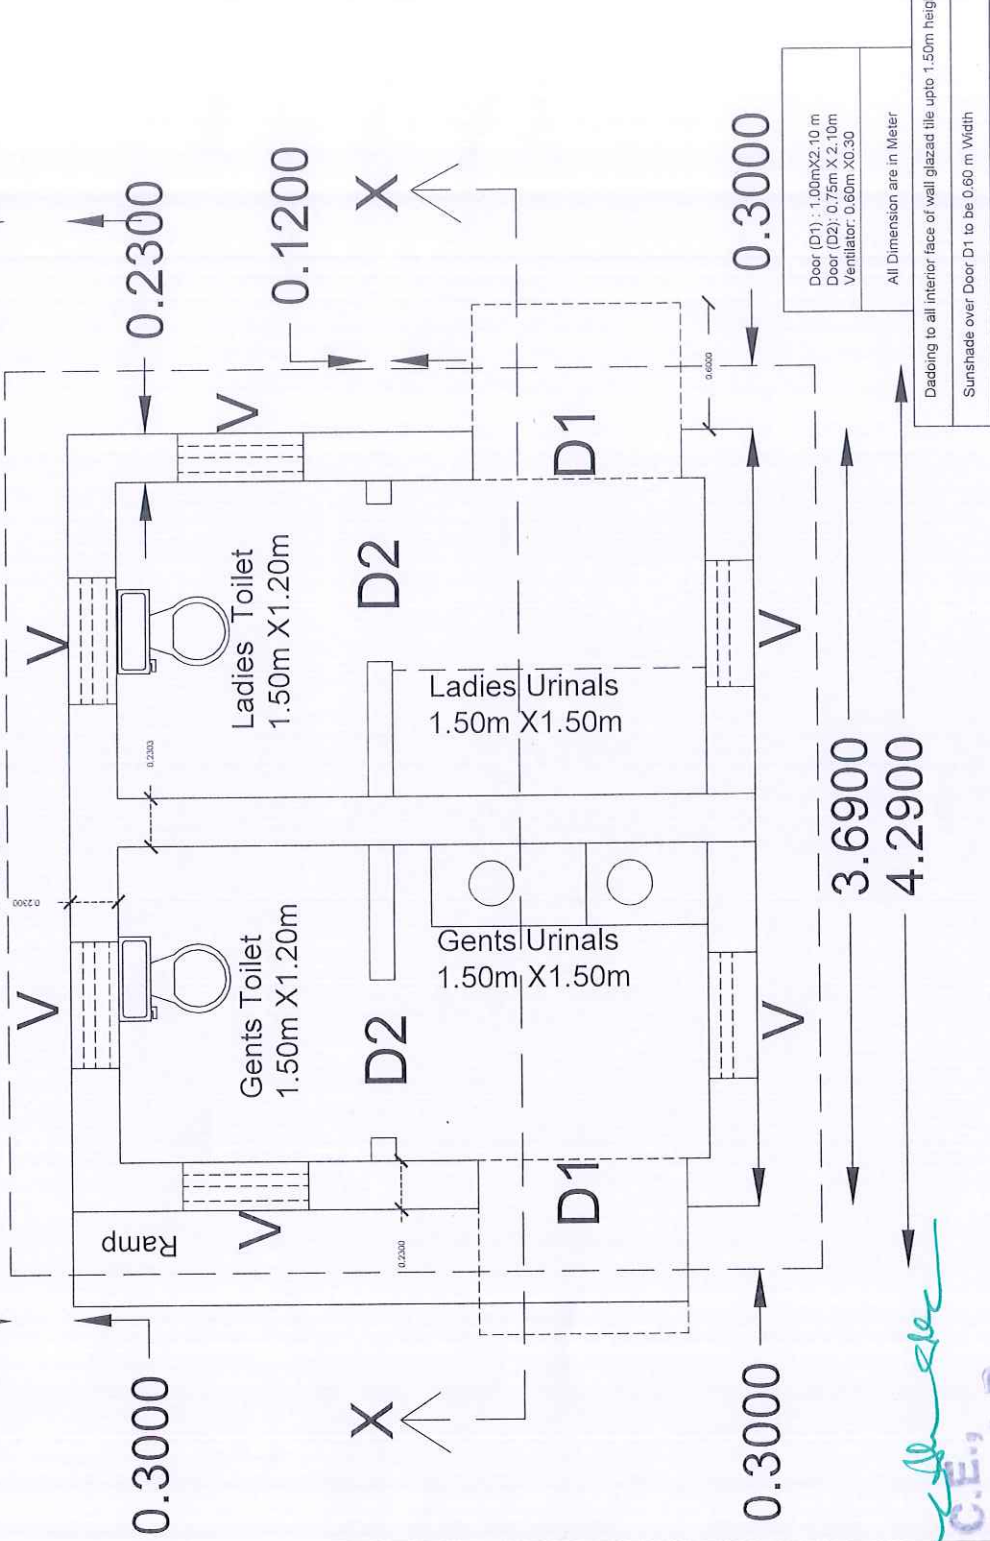

for  
C.E., A.P.  
S.A.C., A.P.


# Title: Proposed Construction of Community Sanitary Complex near Gram Sachivalayam with Pile Foundation

Section X-X

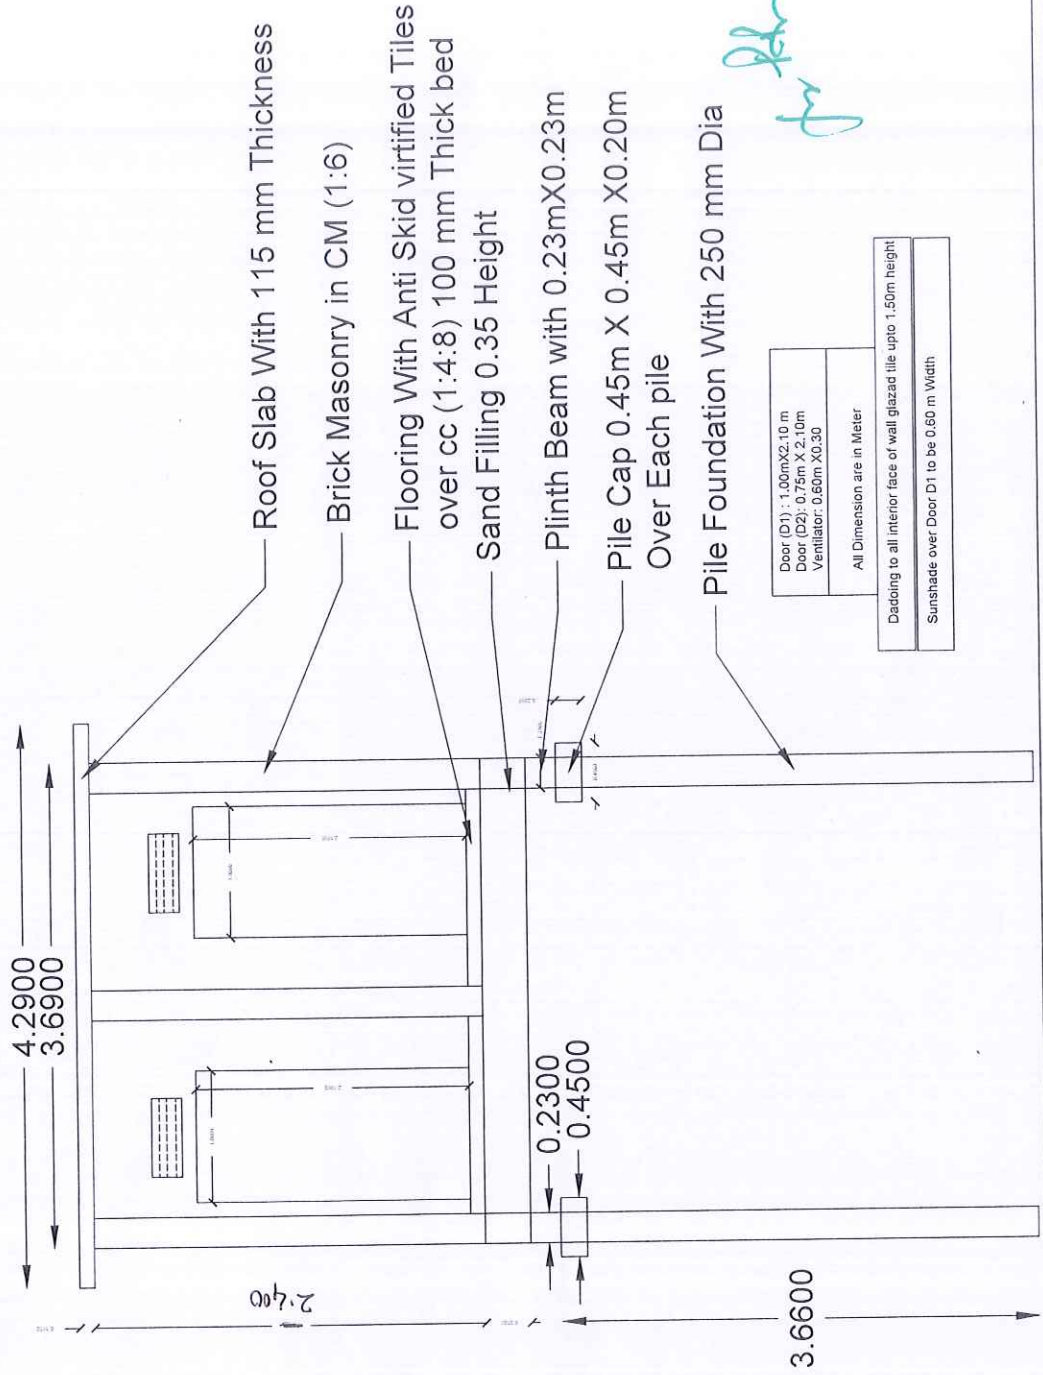

*for*  
C.E.,  
S.A.C., A.P.

# Title: Proposed Construction of Community Sanitary Complex near Gram Sachivalayam with Open Foundation

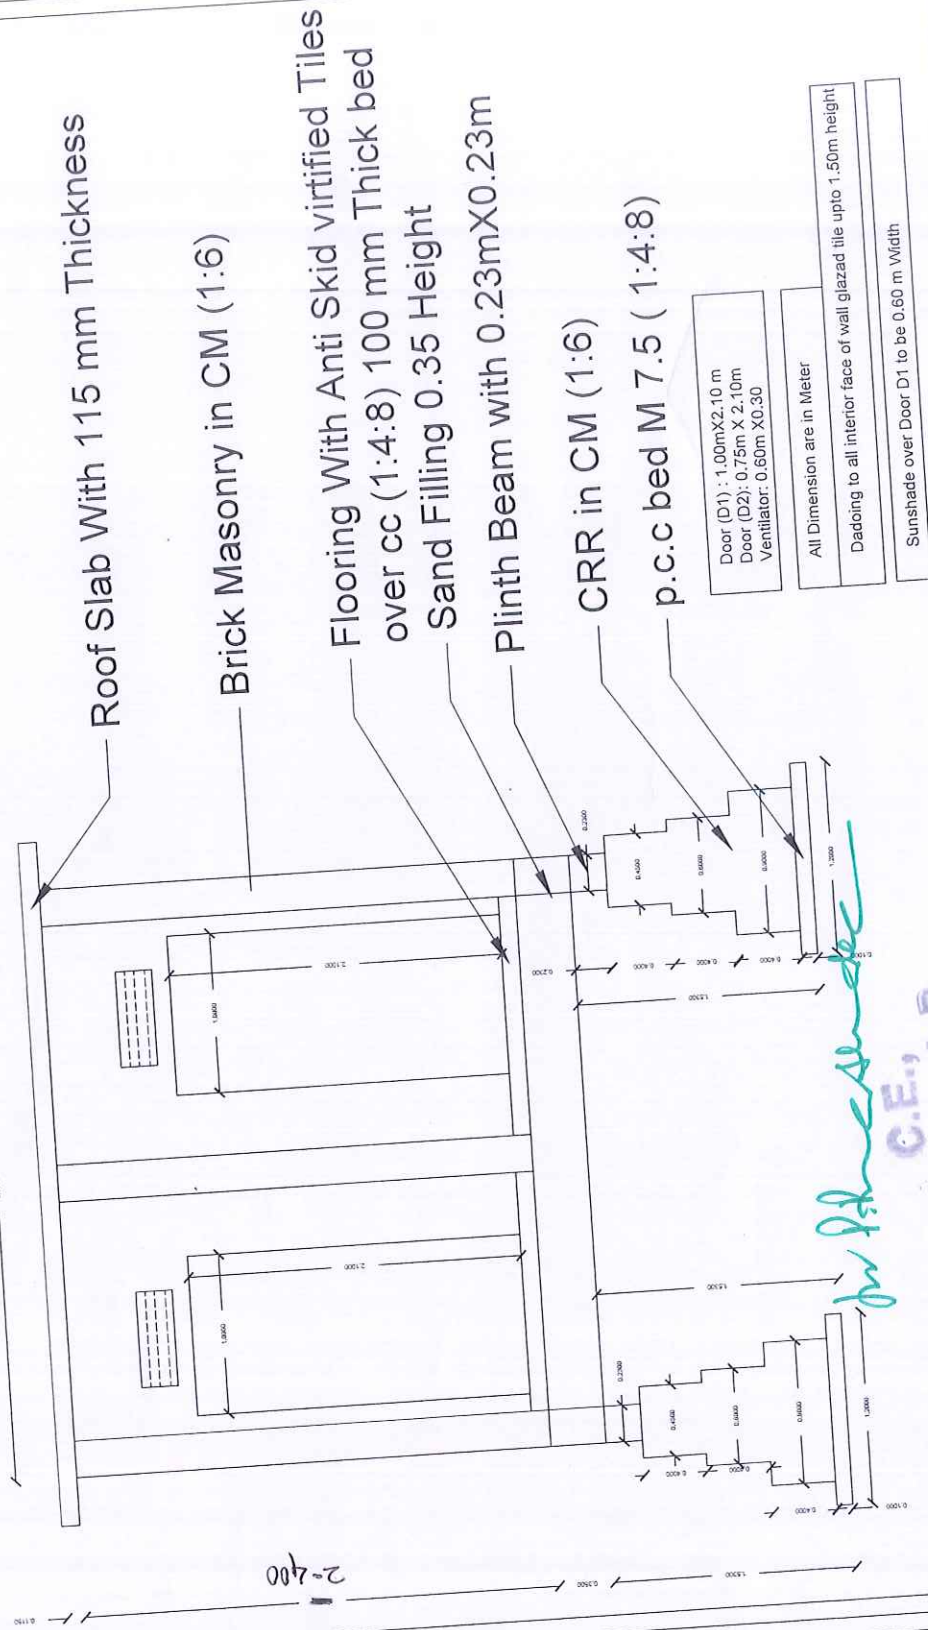

*for P.H. & S.E.*  
**C.E., A.P.**  
**S.A.C., A.P.**



Title: Proposed Construction of Community Sanitary Complex near  
Gram Sachivalayam with R.C.C Structure.

